

Proposed South East (Front) Elevation




Proposed North East Elevation

Vinyl to Outside Of Windows. Internal Windows Blocked Up Finished in White Rock Cladding




External Cladding Image

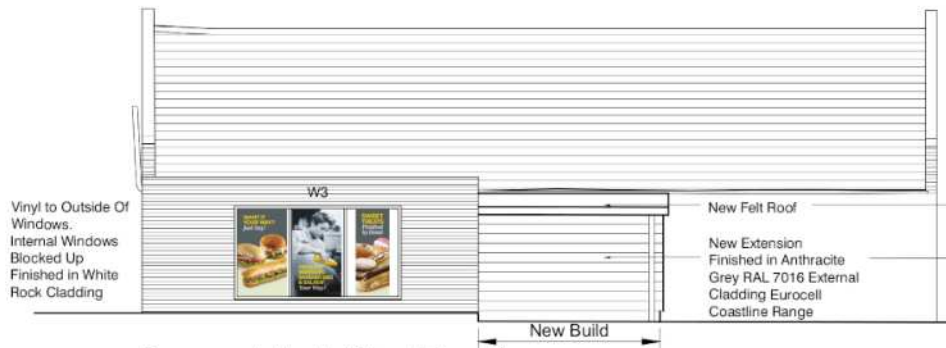

Proposed North West Elevation

3 No Illuminated Signs in Total

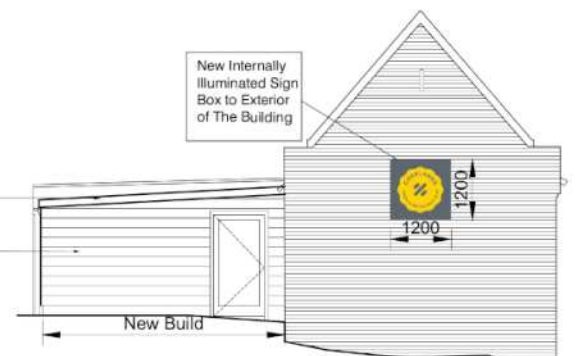

Proposed South West Elevation



External Views

Notes
 Do not scale. Use figured dimensions only.
 All dimensions to be marked on site prior to the commencement of any work or the production of any subsequent drawings. All discrepancies to be marked to the architect.
 This drawing is to be used in conjunction with all related Architectural and Engineer's drawings and any other relevant information.
 This drawing is copyright © of FARR INTERIORS

Date	Rev	By	Check	Issue
01.04.23	01	AF	AF	Issue for tender
01.04.23	02	AF	AF	Issue for tender
Date	Revision
28.03.23	Client NZZ Signage scheme
01.04.23	Signage Added to South West Elevation
07.04.23	Cladding Details Added
02.10.2023	Signage Removed from Elevations
02.10.20	3No Illuminated Signs Confirmed


CLIENT
 Cooplands Quality Bakers

PROJECT
 The Four Alls
 York
 YO32 9TW

DRAWING
 Proposed External Elevations
 with 3No Illuminated Signs
 SCALE DATE
 1:100 @ A3 April 2023

JOB No DRAWING No
 I 8798 201

REV
 E

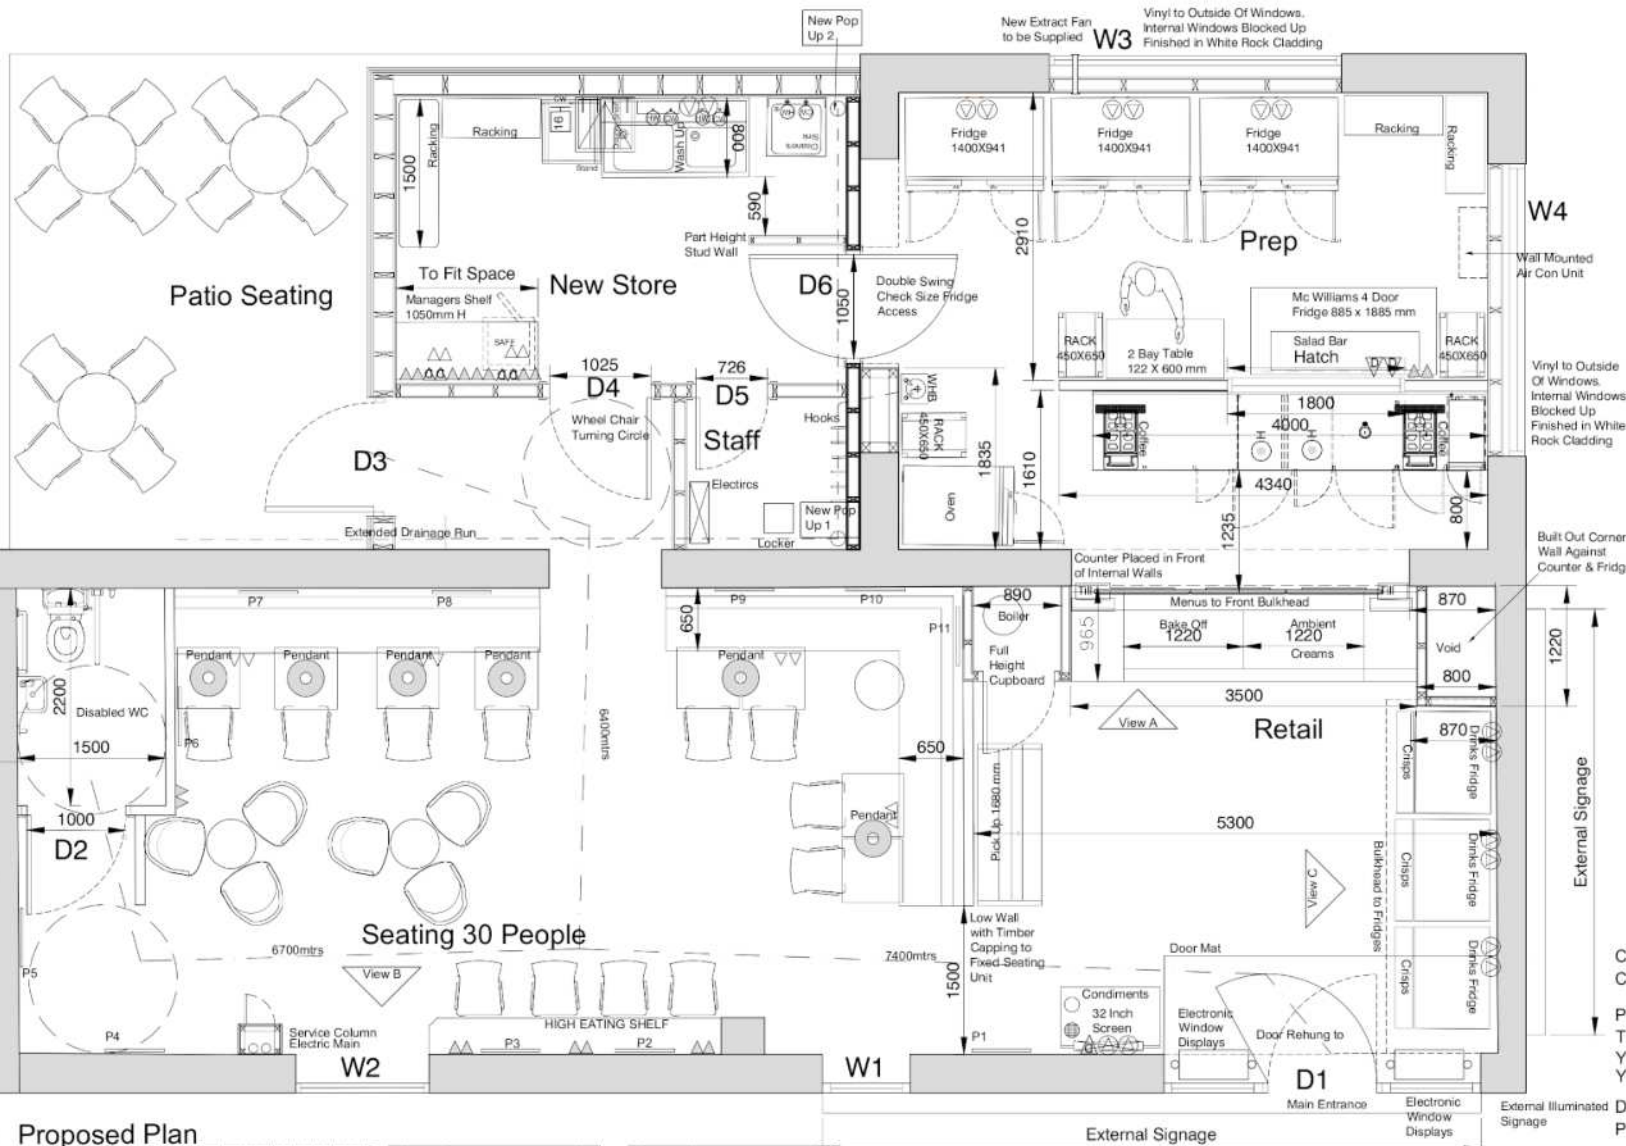

Services Equipment Key

	LED Lighting		Disabled Room
	Wall Mounted Air Con Unit		Disabled Toilet
	Vinyl to Outside of Windows		Disabled Shower
	Double Swing Check Size Fridge Access		Disabled Basin
	New Pop Up 2		Disabled Sink
	New Extract Fan to be Supplied		Disabled Shower Pan
	Vinyl to Outside of Windows		Disabled Floor Cover
	New Store		Disabled Ramp
	Patio Seating		Disabled Door
	Extended Drainage Run		Disabled Window
	Disabled WC		Disabled Door Frame
	Disabled WC		Disabled Window Frame
	Disabled WC		Disabled Window Frame
	Disabled WC		Disabled Window Frame

REV 2024



CLIENT
Cooplands Quality Bakers

PROJECT
The Four Alls
York
YO32 9TW

DRAWING
Proposed Plan

SCALE 1:50 @ A3
DATE JAN 2024

JOB No 18798
DRAWING No 200

REV
O

Proposed Plan

Notes:
Do not scale, use figured dimensions only.
All dimensions to be verified on site prior to the commencement of any work or the installation of any fixed fitting. All dimensions to be reported to the Architect.
This drawing is to be read in conjunction with all related documents and drawings, drawings and any other relevant information.
This drawing is copyright © of FARR INTERIORS


DATE	REV	DESCRIPTION
18/04/2025	A	Staff Hours Change Staff New Weekend WC Over Weekend Position
18/04/2025	B	Counter Reconfig and Remove Glass Show Frontion Walls Rebuilt Up
25/04/2025	C	Redesign Layout of Staff Counter
25/04/2025	D	Redesign General Air Flow Sanger Paper Extension WC / Staff Room Added
25/04/2025	E	Fridge - Wash Up - Managers Own Island
03/05/2025	F	WC / Staff Room / Show Allowed
04/05/2025	G	WC / Staff Room / Show Allowed
04/05/2025	H	Show Isoler / Electric Column Added Access to Seating Area Access D1 to Kitchen Area Bake House Pt 2 / 3 Lighting Spots to Posters
25/05	J	

DATE	REVISION	DESCRIPTION
18/04/2025	A	Full Height Wall to Street Display Area Bake Counter Created due to Structural Change. Fixtures and Counter Removal
19/01/24	L	Staff Room Revised. Boiler Cupboard Changes Fixed Seating Units Revised High Seating Shelf Added Wash Up & Manager's Desk Revised Ovens Or Added. TSC
19/01/24	M	Tat. Glass Added to Coffee Tables, Low Wall to Seating, Pick Up Mobile Cakes & General Pick Up Line Or Added
28/01/24	N	Bake Counter Added. Main Added Equipment Relocated
28/01/24	O	Fronted Light Over Table Fridge Central. Storage Added Washing Desk. Repositioned

DATE	REVISION	DESCRIPTION
03/11/23	K	Full Height Wall to Street Display Area Bake Counter Created due to Structural Change. Fixtures and Counter Removal
19/01/24	L	Staff Room Revised. Boiler Cupboard Changes Fixed Seating Units Revised High Seating Shelf Added Wash Up & Manager's Desk Revised Ovens Or Added. TSC
19/01/24	M	Tat. Glass Added to Coffee Tables, Low Wall to Seating, Pick Up Mobile Cakes & General Pick Up Line Or Added
28/01/24	N	Bake Counter Added. Main Added Equipment Relocated
28/01/24	O	Fronted Light Over Table Fridge Central. Storage Added Washing Desk. Repositioned

1 N° - Cooplands Totem - Scale 1:50 @ A3

- Mild steel frame work & base plates finished Grey to match PMS 431.
- 2mm Fret cut folded aluminium panels finished Grey to match PMS 431.
- Backed up with yellow 260 acrylic.
- Lettering and logos 2mm aluminium finished grey to match PMS 431.
- Illuminated via LED modules (*max illumination of 100cdm²*) mounted to boards within steel frame work.

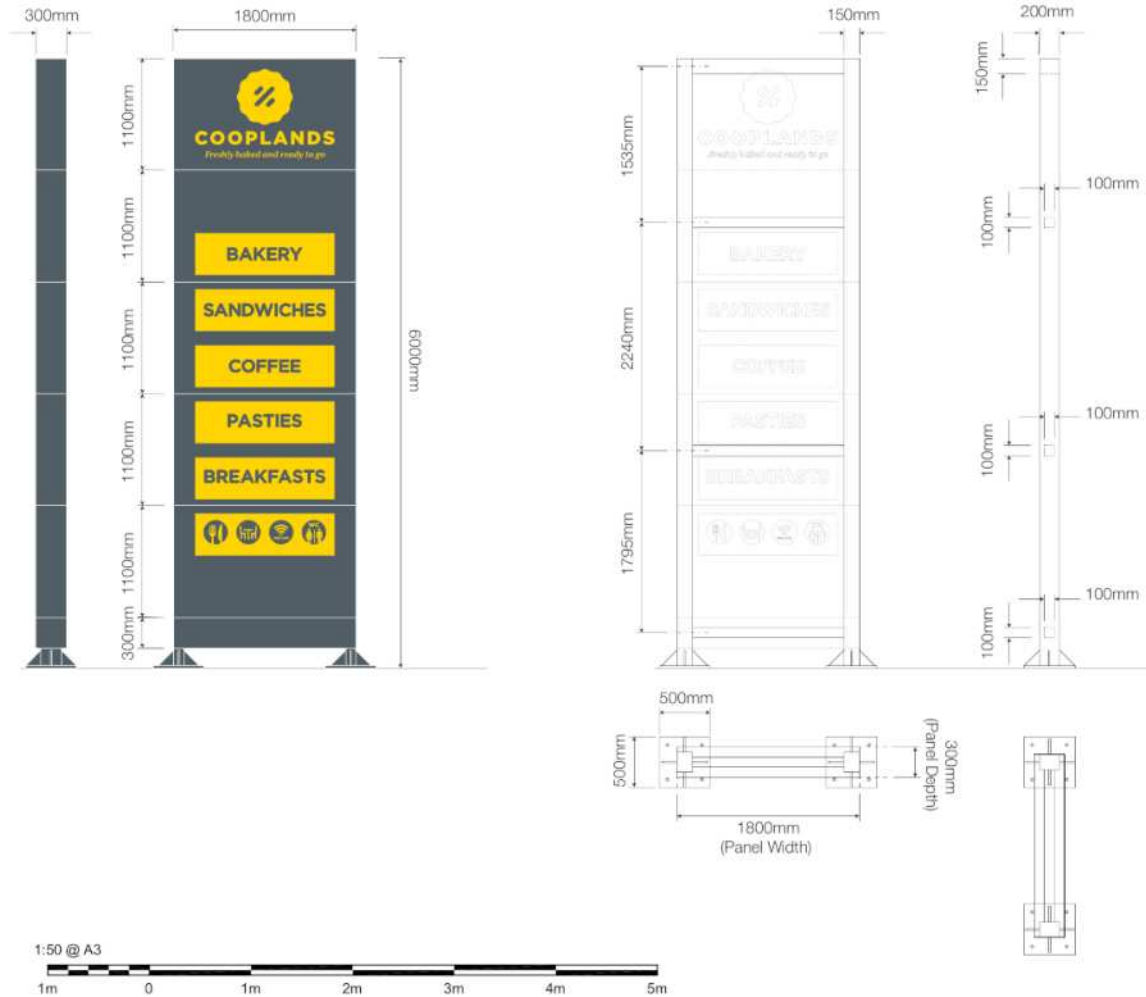

NIS SIGNS

NIS Signs (Leicester) Ltd
51 Marlow Rd, Leicester, LE3 2BQ

0116 270 6228
info@signs-nis.co.uk
www.signs-nis.co.uk

Client: Cooplands

Address: Foralls
Malton Road
York

Drawing no: 23-354

Job location: U:\Jobs\Euro Garages\SCOOPLANDS\Sites\Foralls, York


Drawn by: SR

Rev: 5

Date: 13/06/23


Revision notes: 0) Initial issue
1) Revisions - SR - 13/06/23
2) Illumination details - AH - 31/07/23
3) Location plan added - AH - 08/08/23
4) Location plan updated - AH - 08/08/23
5) Resized - DB - 30/11/23

All site dimensions to be verified prior to manufacture.
Do not scale from this drawing Copyright 2023.
This document is the property of NIS Signs
and must not be used, reproduced or disclosed
to any persons without the written consent of NIS Signs.

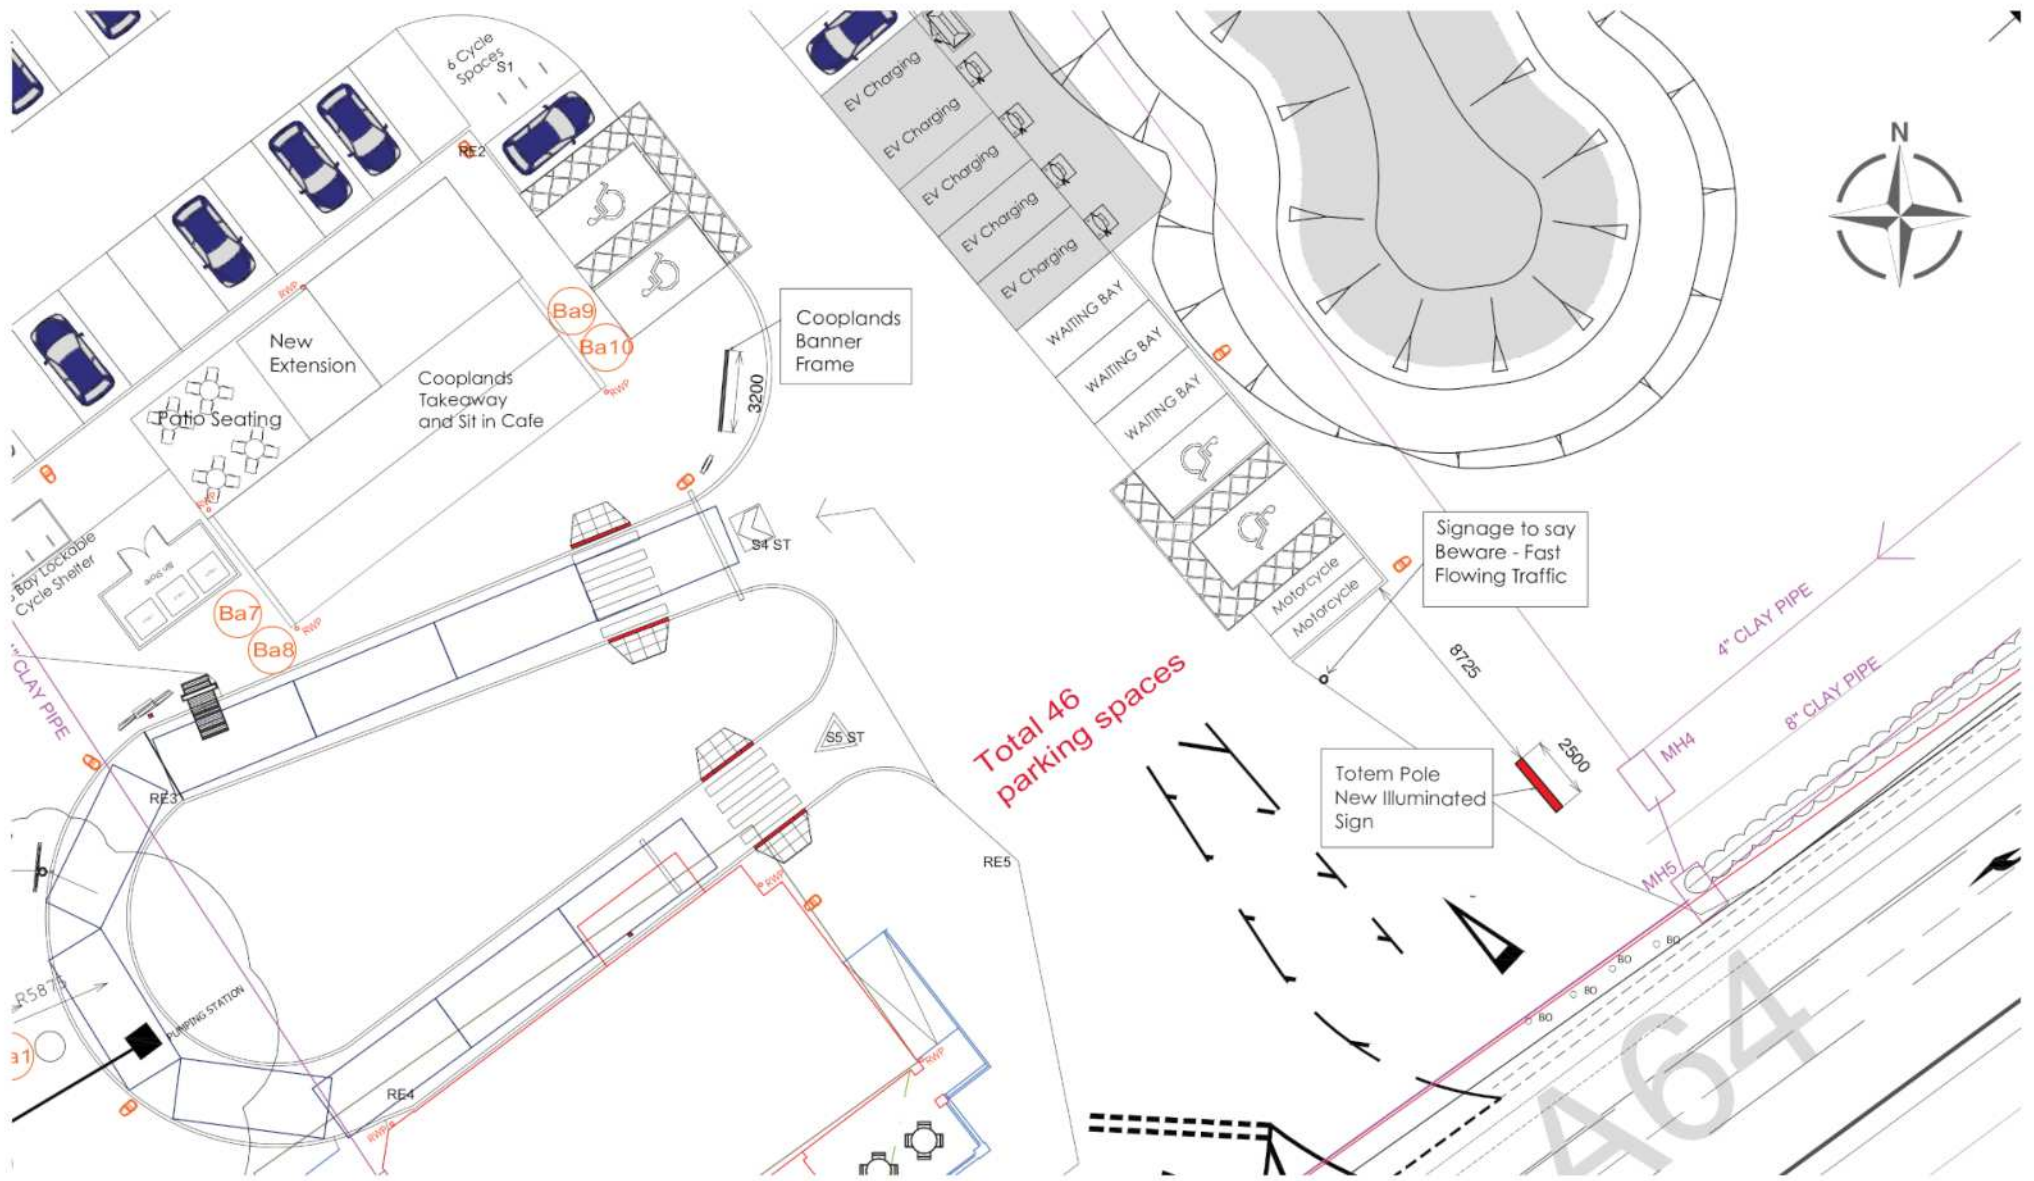

Location Plan, Cooplands Totem - Scale 1:200 @ A3

1:200 @ A3

 

NIS SIGNS

NIS Signs (Leicester) Ltd
51 Marlow Rd, Leicester, LE3 2BQ

0116 270 6228
info@signs-nis.co.uk
www.signs-nis.co.uk

Client: Cooplands

Address: Foralls
Malton Road
York

Drawing no: 23-354

Job location: U:\Jobs\Euro Garages\SCOOPLANDS\Sites\Foralls, York

Drawn by: SR

Rev: 5

Date: 13/06/23

- Revision notes:
- 1) Initial issue
 - 2) Revisions - SR - 13/06/23
 - 3) Illumination details - AH - 31/07/23
 - 4) Location plan added - AH - 08/08/23
 - 5) Location plan updated - AH - 08/08/23
 - 6) Resized - DB - 30/11/23

All site dimensions to be verified prior to manufacture.
Do not scale from this drawing Copyright 2023.
This document is the property of NIS Signs
and must not be used, reproduced or disclosed
to any persons without the written consent of NIS Signs.



The Four Alls Site Plan 1:200 A3

Notes
 Do not scale, use figured dimensions only.
 All dimensions to be verified on site prior to the commencement of any work or the production of any shop-drawing. All dimensions to be reported to the Architect.
 This drawing is to be read in conjunction with all related Architects and Engineer's drawings and any other relevant information.
 This drawing is copyright © of AFAR 2023/2024

Drawing Issues											
Date	By	21	22	23	24	25	26	27	28	29	30

Date	Revision
07.08.23	Follow Plan Function Updated
08.08.23	Cooplands Enginnering Issued Site Plan to Cover Risk Application
02.08.23	Site Necessary Added
02.10.2023	Extensive & Storage Revisited
10.10.2023	2 x no Recessed Signs Revised 1 no Illuminated Signage Plan
30.11.2023	Revised Signage Revisited



**ANDREW
FARR**
— INTERIORS —

CLIENT
Cooplands Quality Bakers

PROJECT
The Four Alls
York
YO32 9TW

DRAWING
Proposed Site Plan

SCALE **DATE**
1:500 @ A3 August 2023


JOB No **DRAWING No** **REV**
I 8798 204 F

Location Plan

Site Address: Four Alls Inn, Four Alls Inn, Malton Road, Stockton On The Forest, York, YO32 9TW

Date Produced: 14-Aug-2023

Scale: 1:2500 @A4

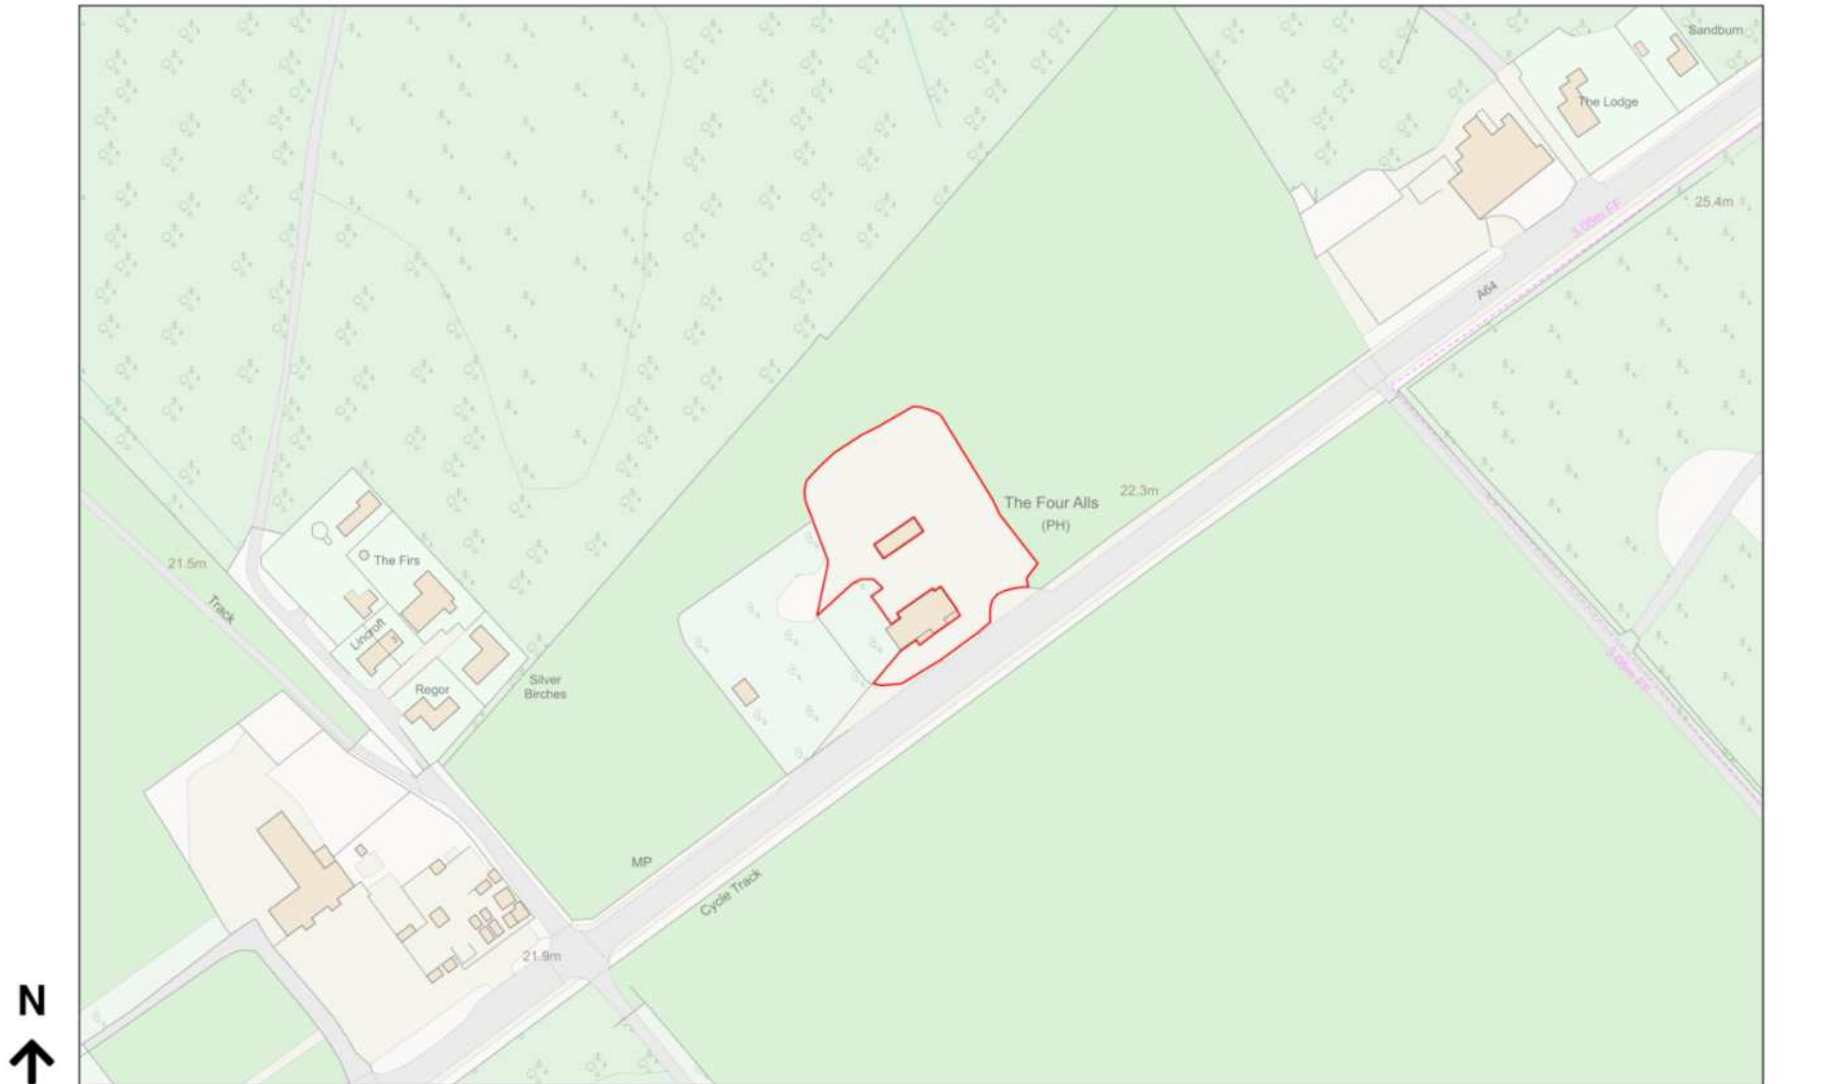

Planning Portal Reference: PP-12355394v1

